



THICK AS A BRICK!

SUPAFENCE MATILDA

Cross Section View


© COPYRIGHT - SUPAWALL PTY LTD

DATE

28-4-10

ISSUE

4

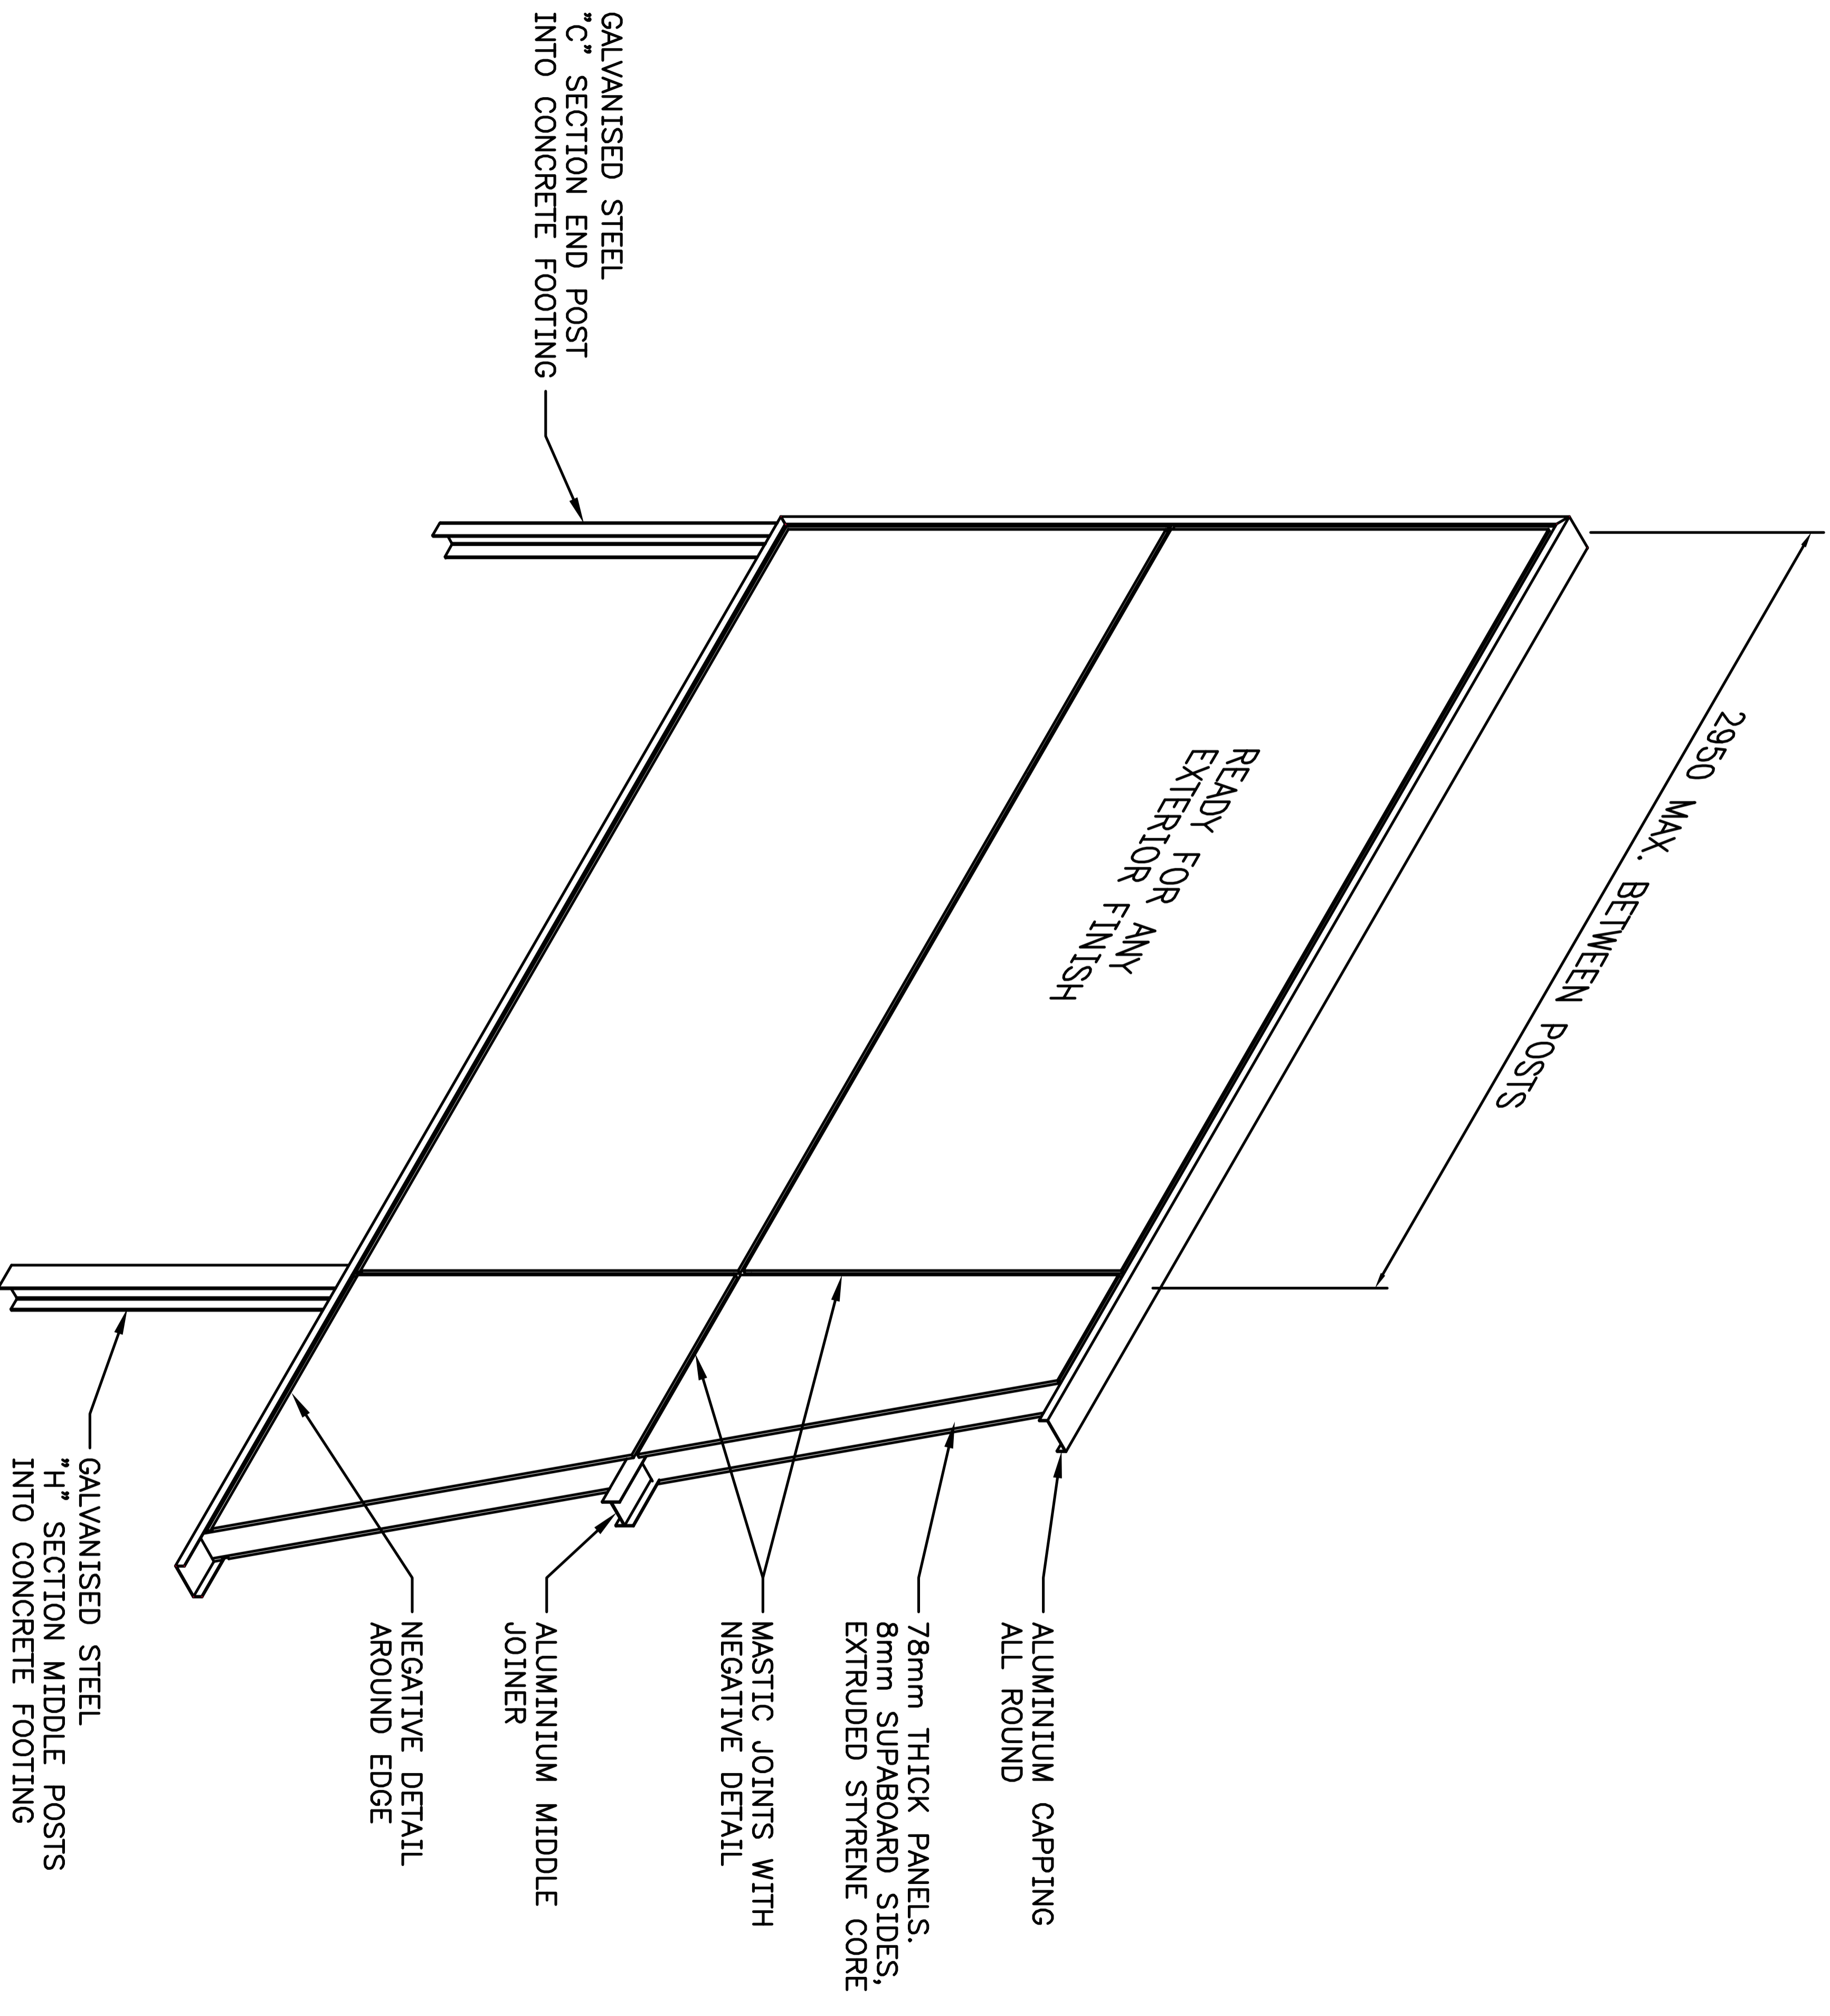

CUSTOM DESIGNS AVAILABLE ON REQUEST