




# SUPAFENCE NULLARBOR

Cross Section View

© COPYRIGHT - SUPAWALL PTY LTD

DATE  
28-4-10

ISSUE  
4

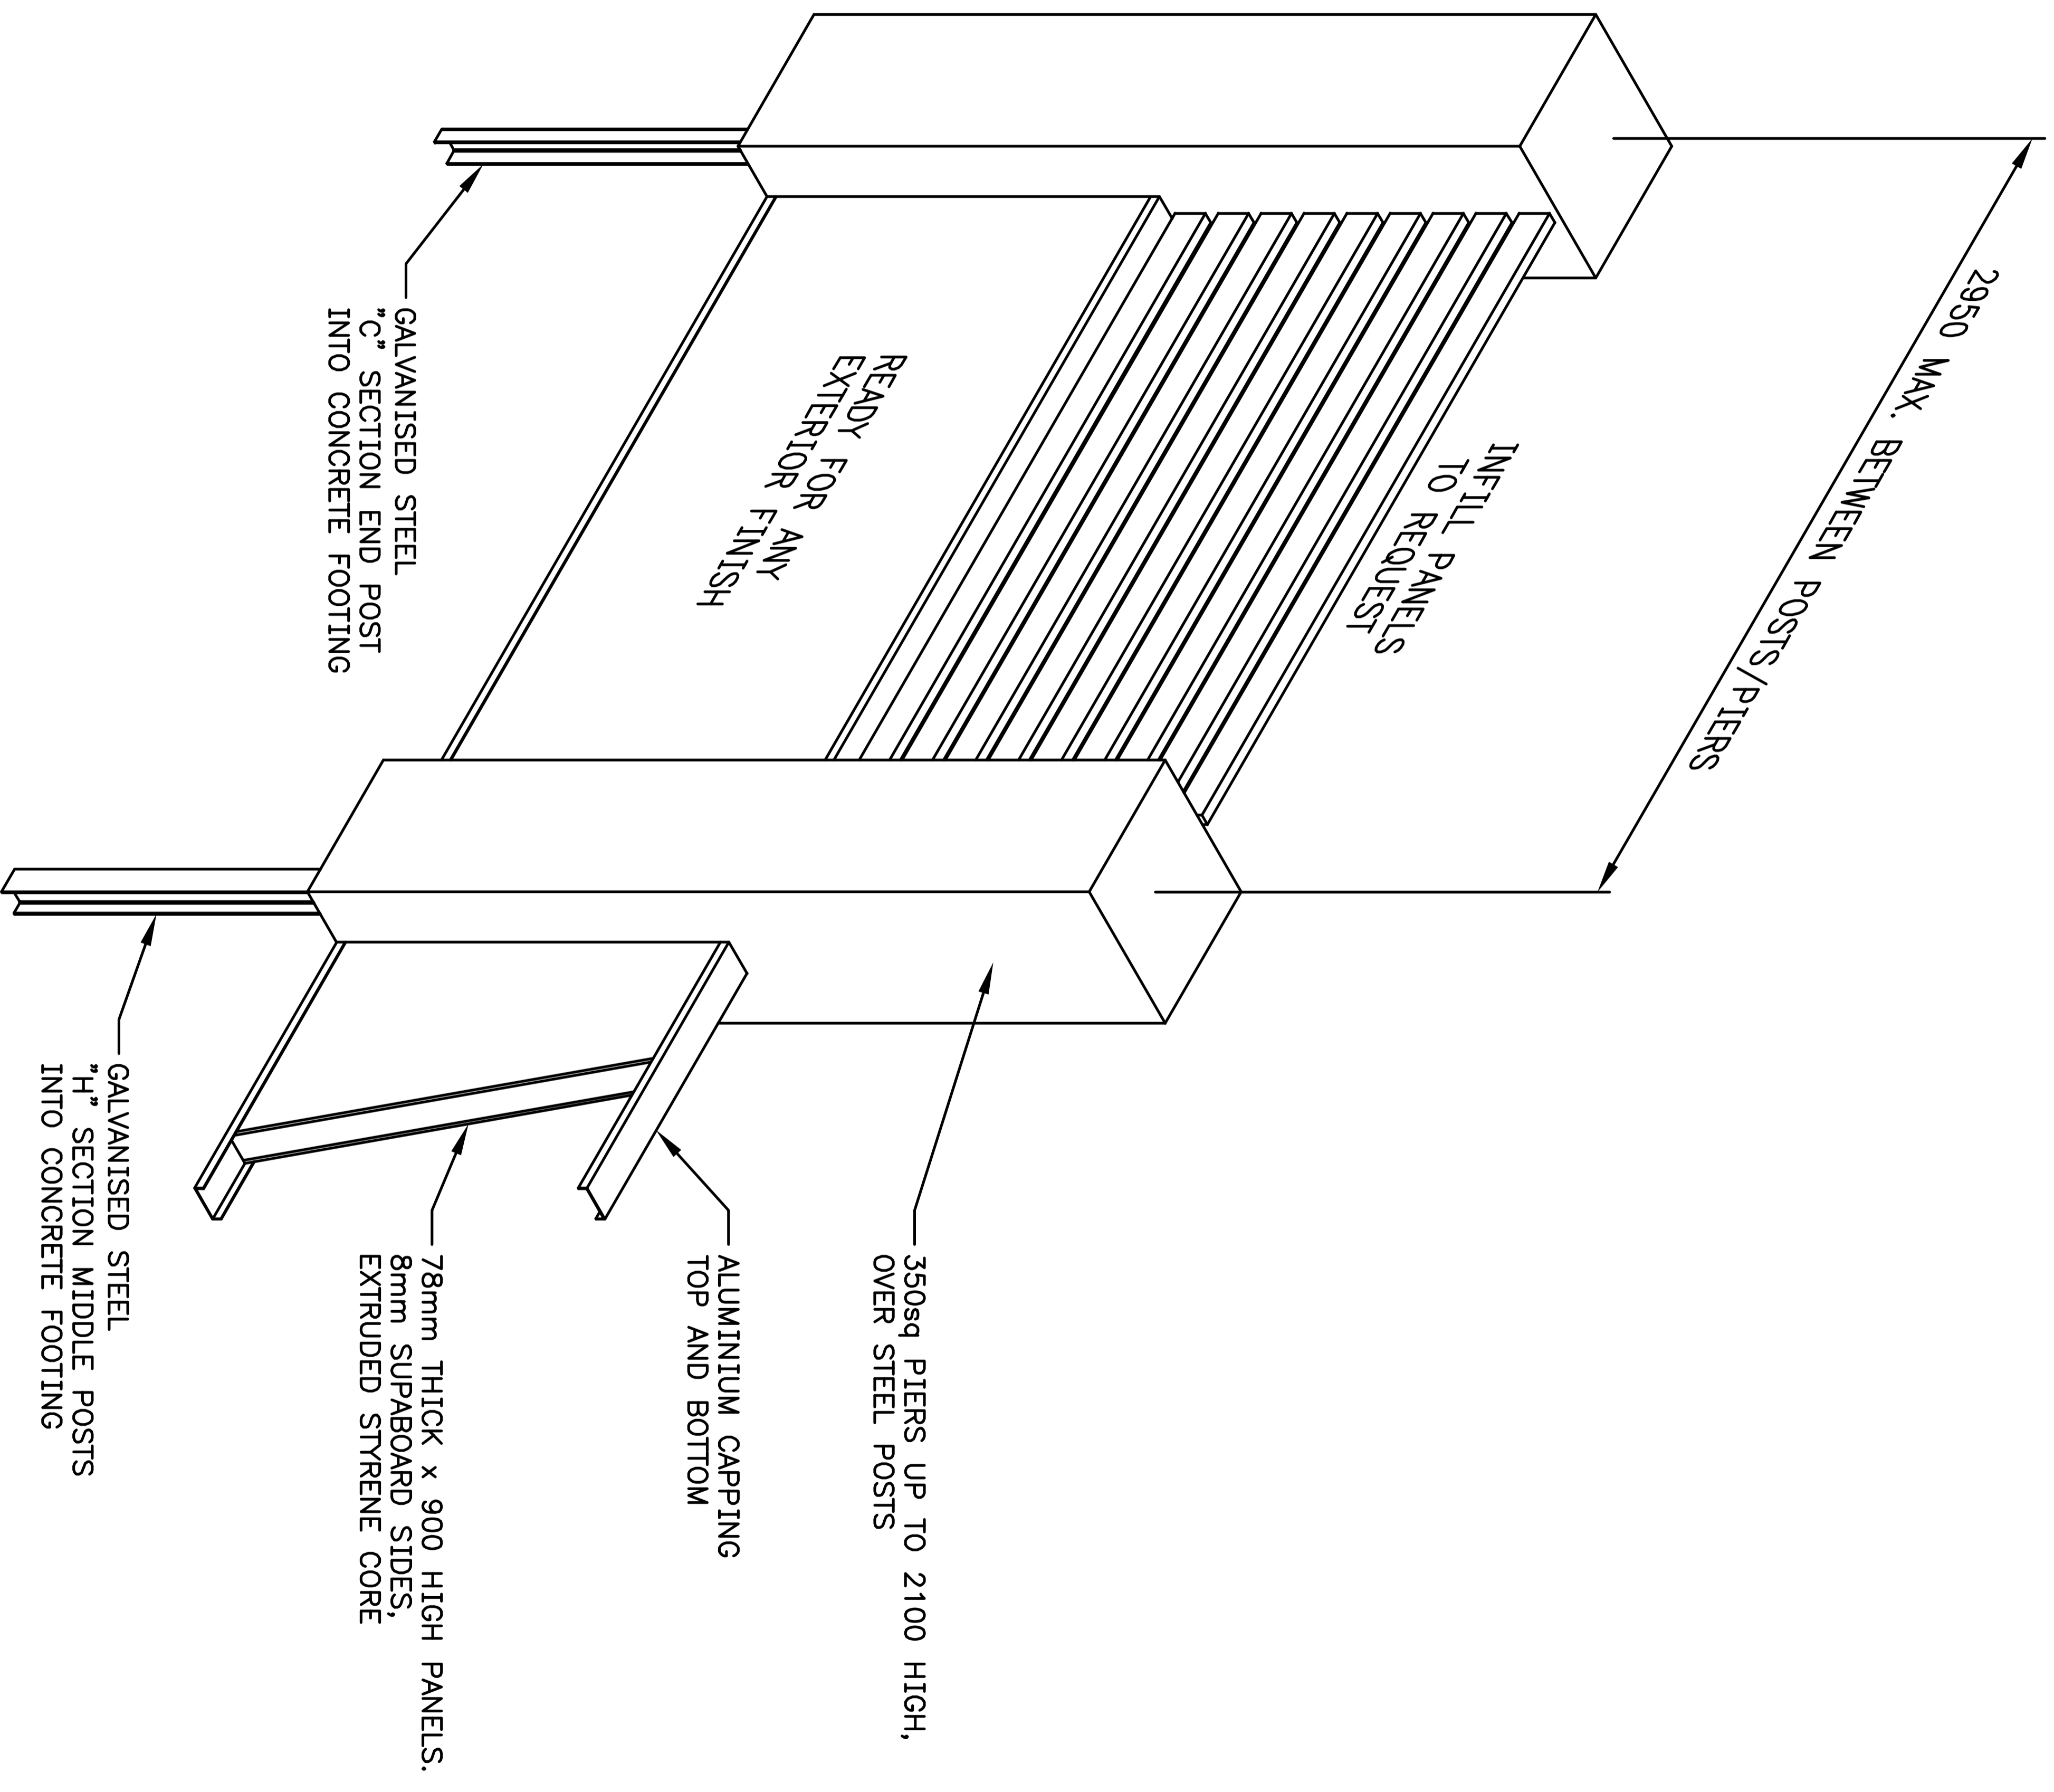

CUSTOM DESIGNS AVAILABLE ON REQUEST